


1 WALL SECTION
SCALE: 1/2" = 1'-0"

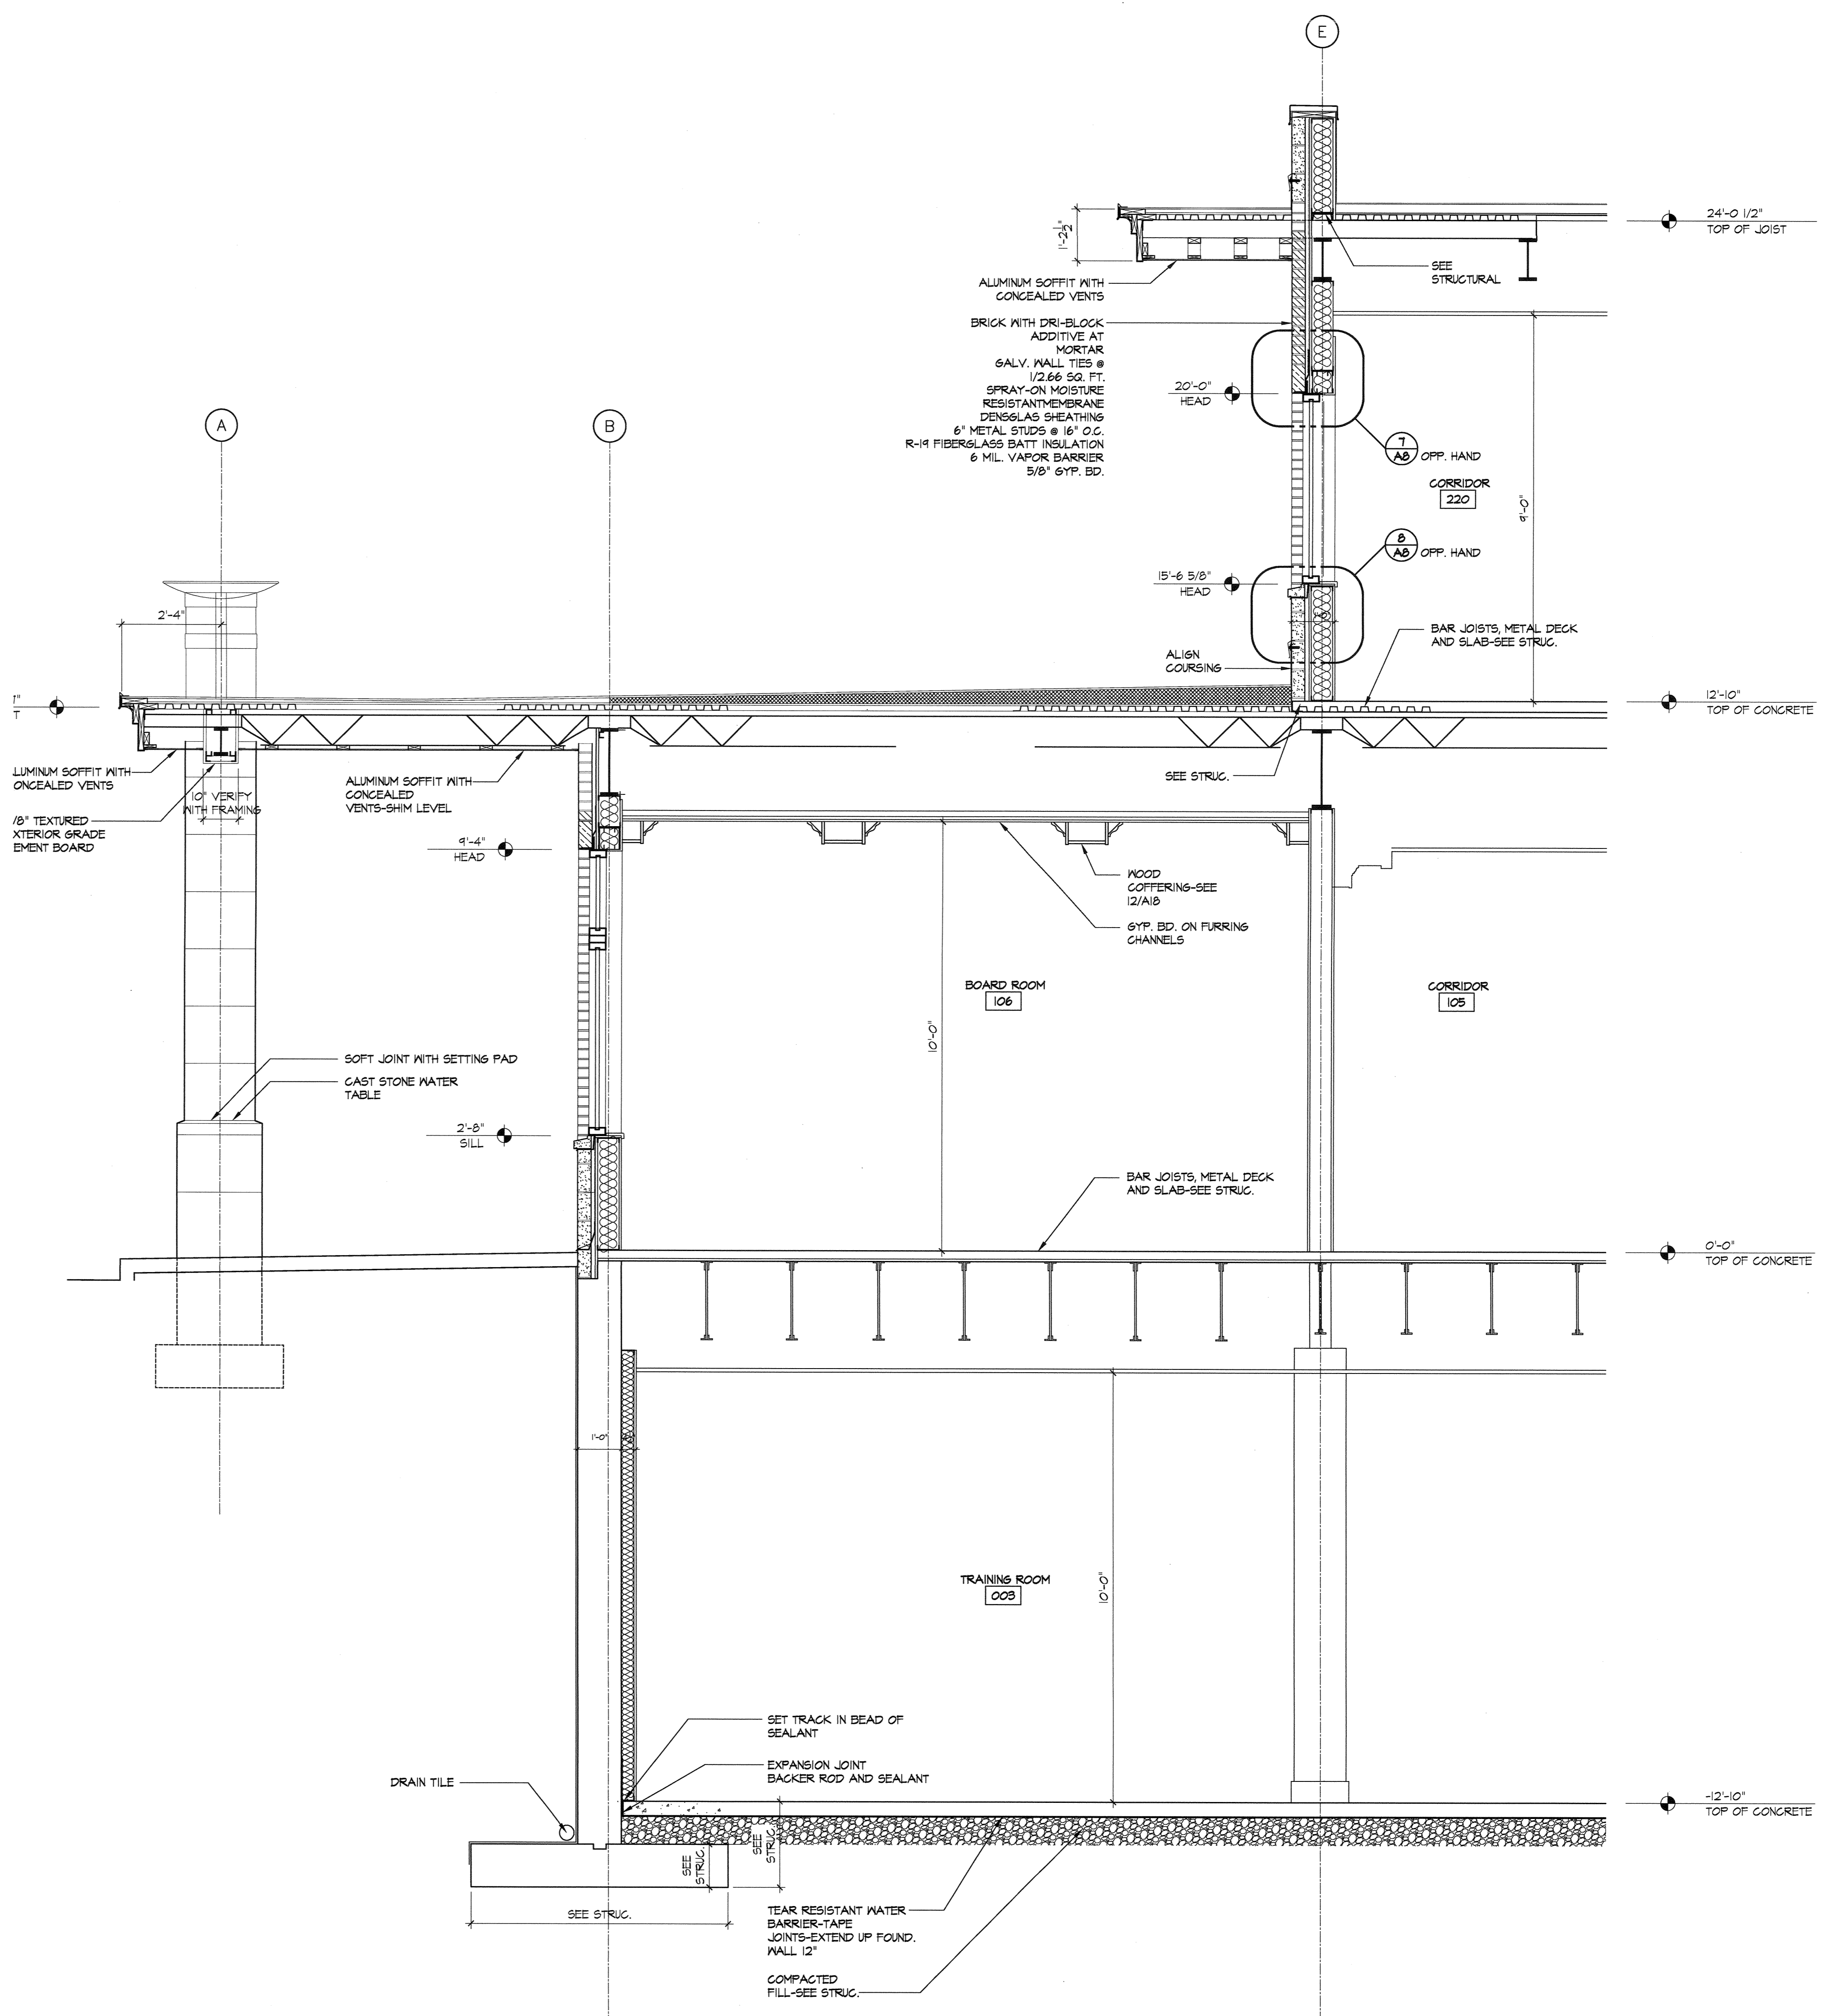

2 WALL SECTION
SCALE: 1/2" = 1'-0"

HUBBUCH & CO.
ARCHITECTURE
324 WEST MAIN STREET
LOUISVILLE, KENTUCKY 40202
P: 502.583.2713 F: 502.582.7375
Website: www.hubbuch.com

Drawn: MP, RML
Checked: GHH
Date: _____
Revisions: _____

OWENSBORO GRAIN CO.
OWENSBORO, KENTUCKY

Job No. 0734
0734-X-A6.dwg
Sheet

A6